



A-A CROSS SECTION

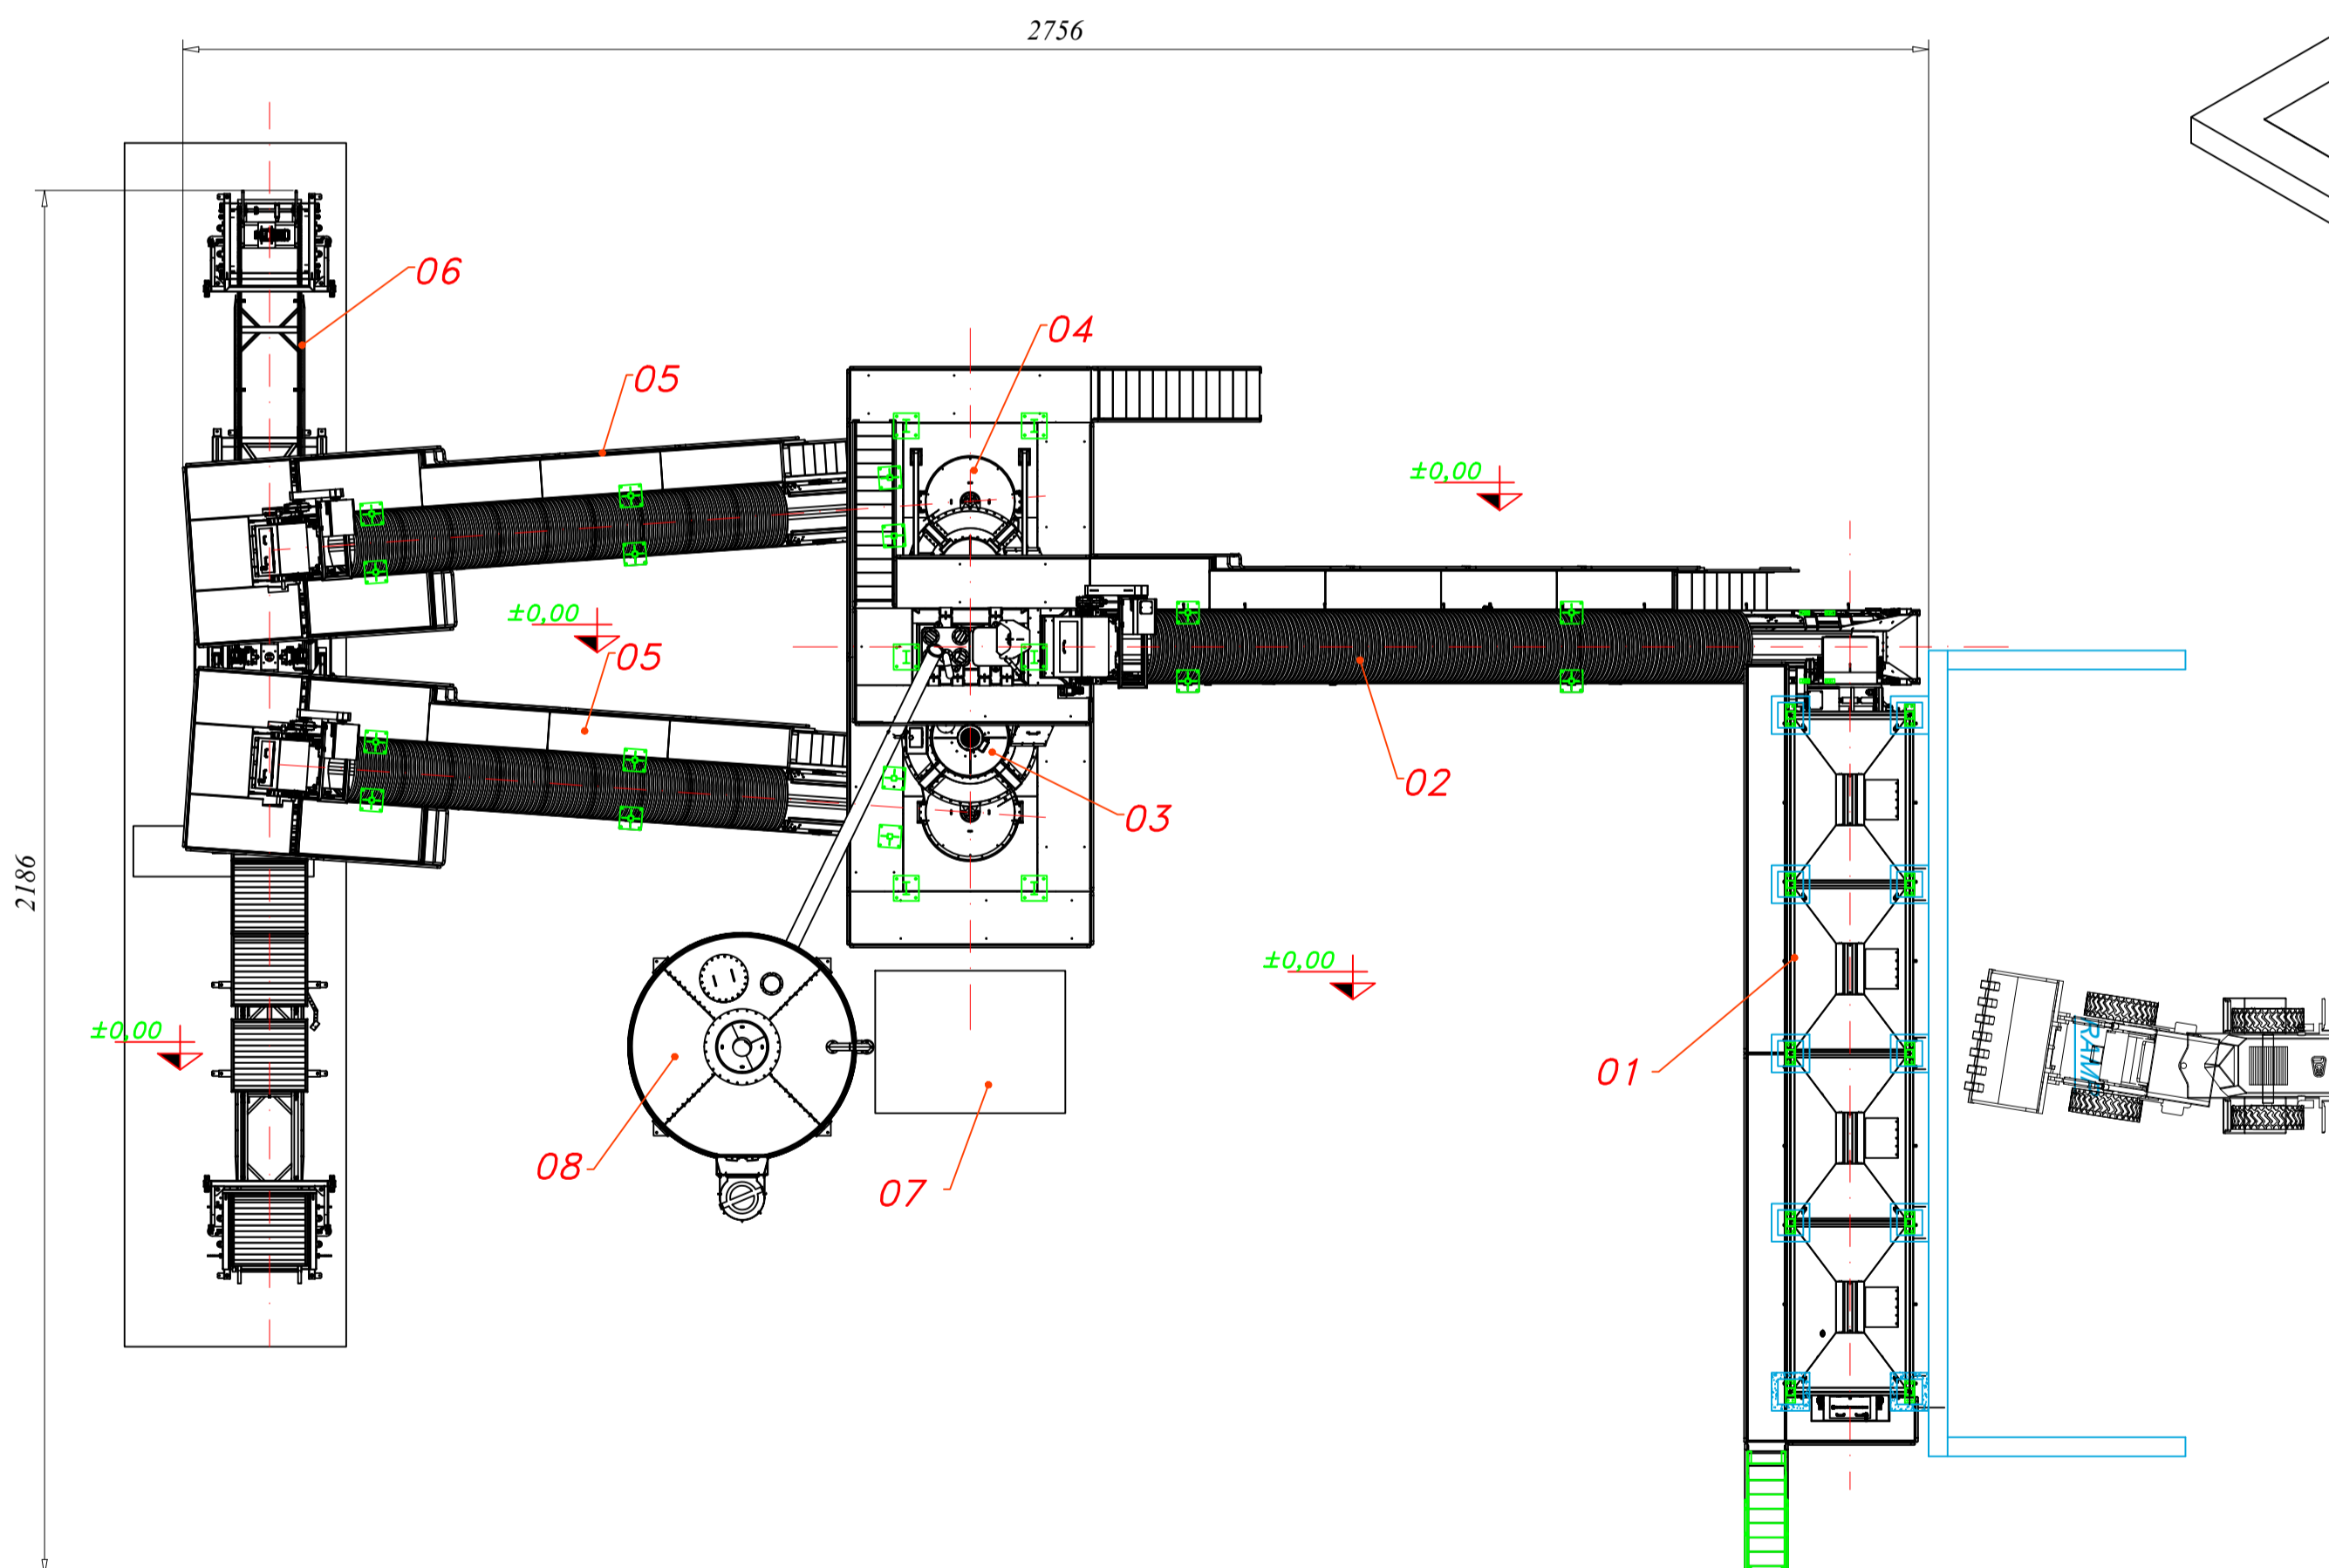

EXPLDGE.	UNIT NAME	DESCRIPTION	QUANTITY
1	AGGREGATE HOPPER	4x6m ² - B800	1
2	BELT CONVEYOR	800x14000	1
3	CONCRETE MIXER	0.75m ³ PLANET	1
4	CONCRETE MIXER	0.5m ³ PLANET	1
5	BELT CONVEYOR	650x12000	2
6	CONCRETE BLOCK MAKING MACHINE	BS-25	1
7	CONTROL CABINE		
8	STOCK SILO	50 t.	1

DrawnBy	NAME MURAT ULUNÇ	DATE 09.06.2026
CheckedBy	MURAT ULUNÇ	09.06.2026
ApprovedBy	EMRE CINAR	09.06.2026

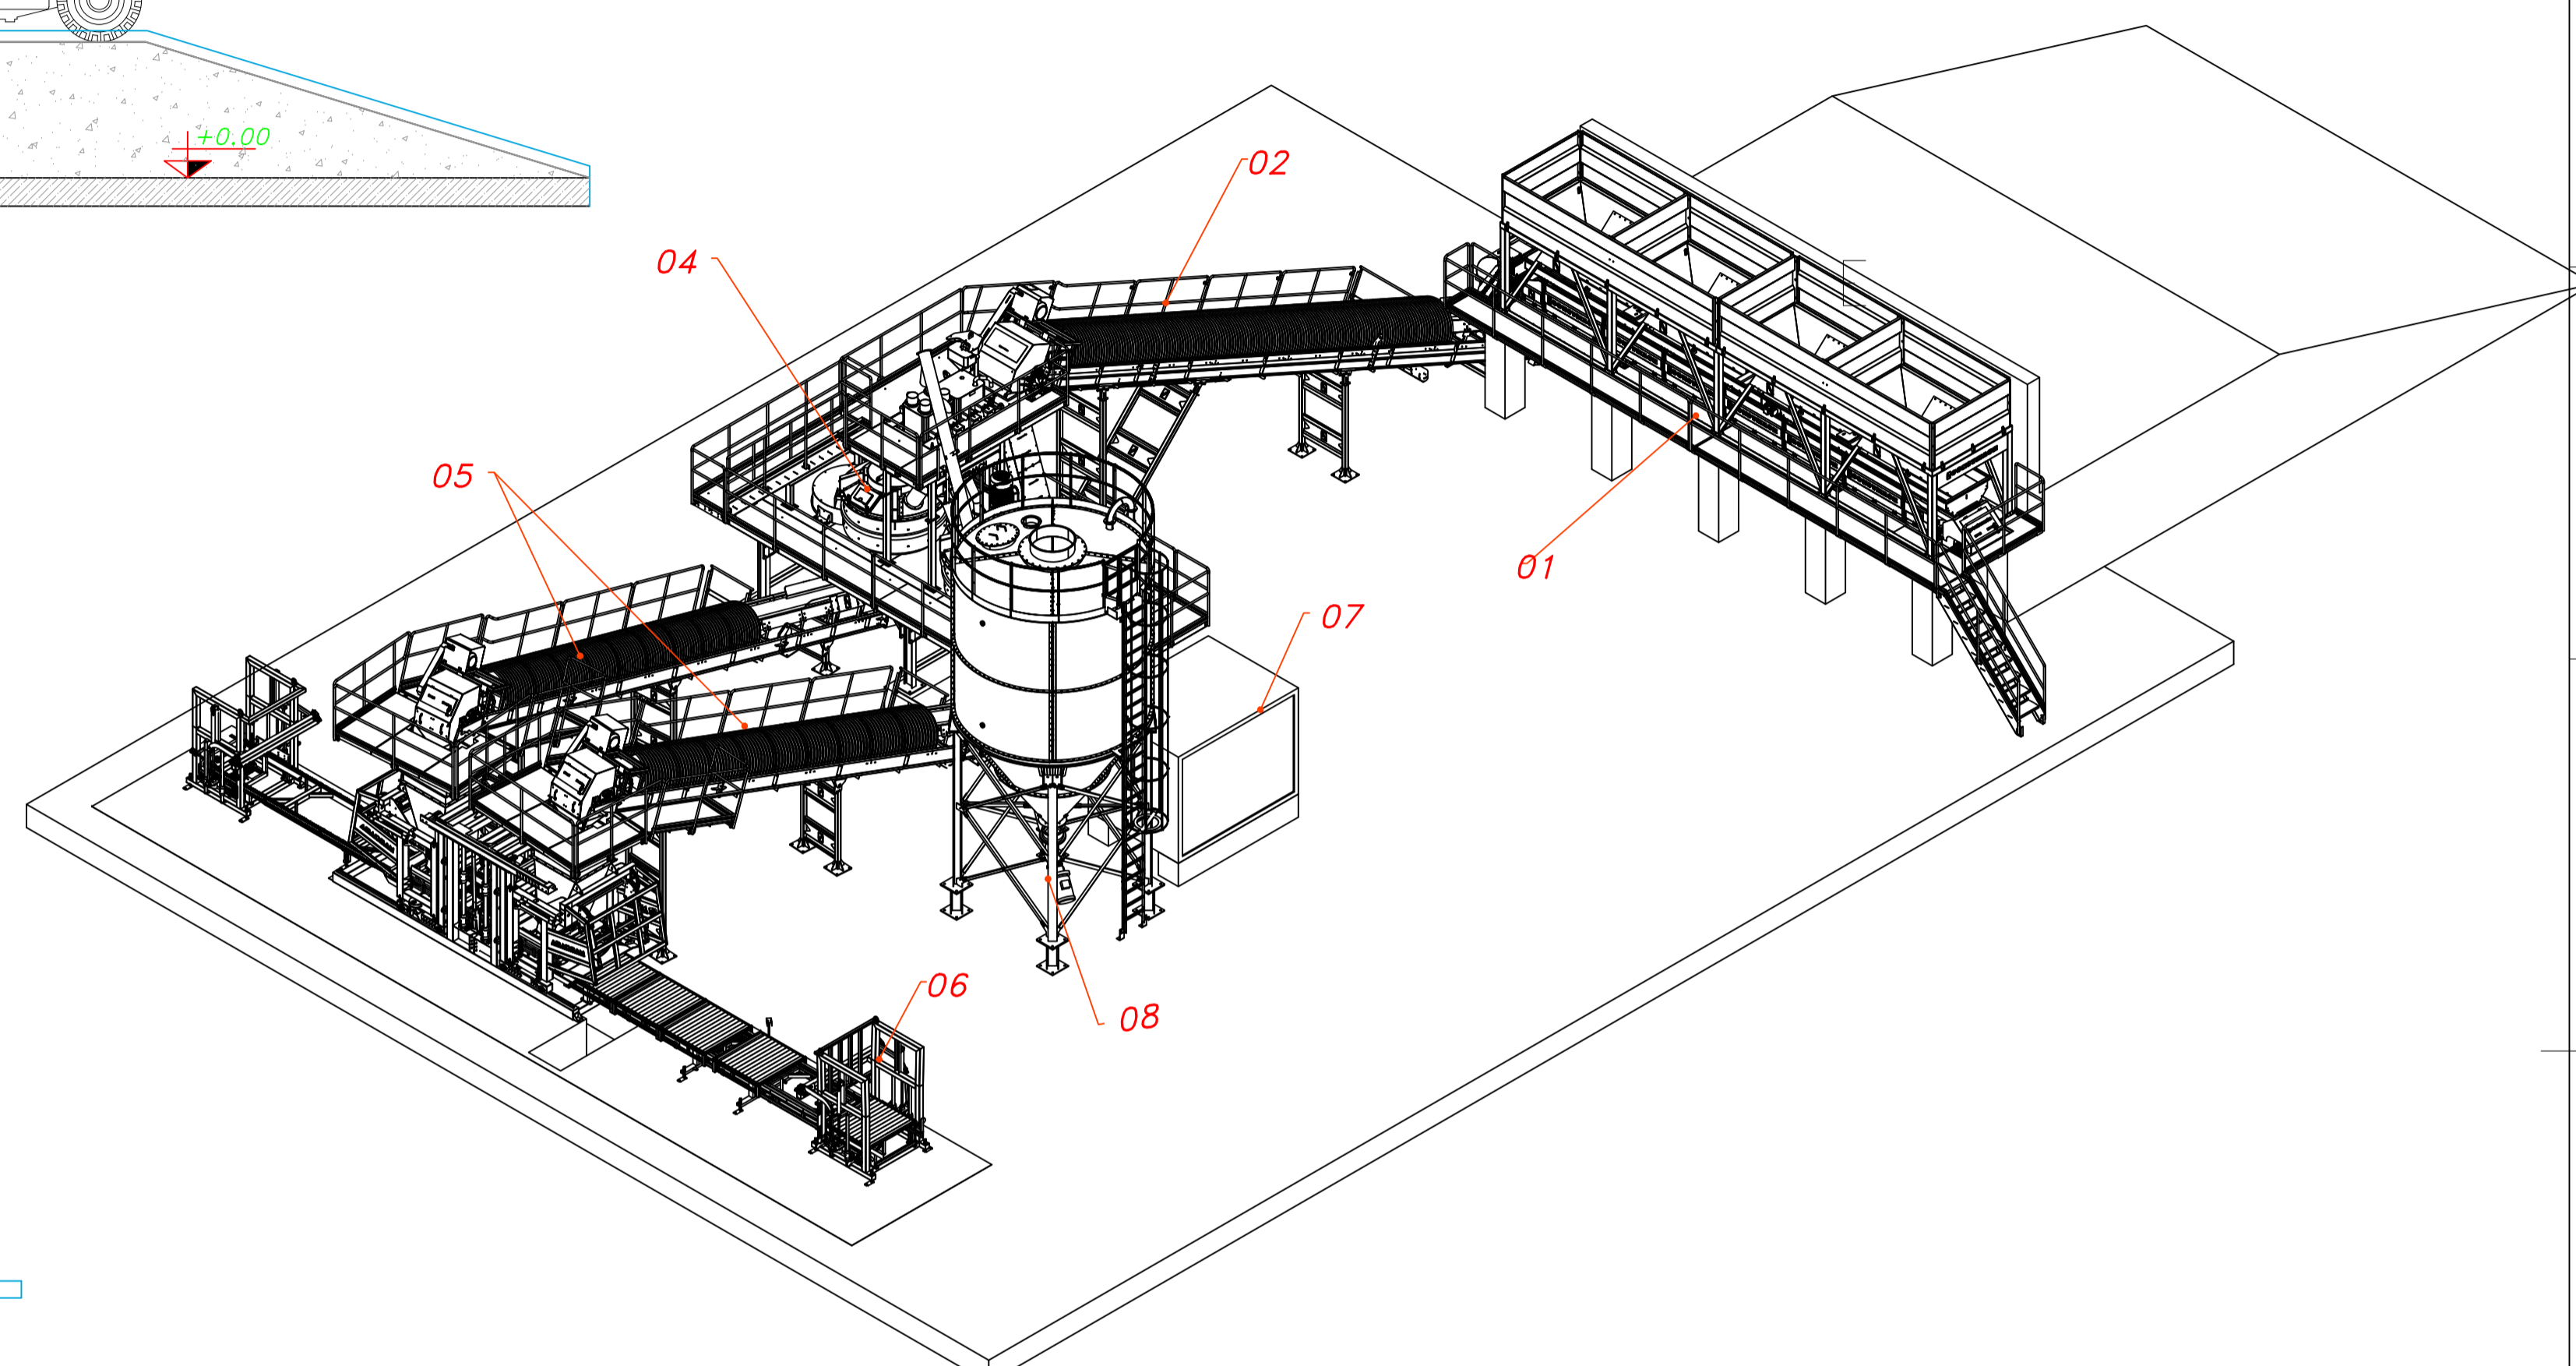

DIMENSIONS	SCALE	CONCRETE BLOCK MAKING PLANT	DRAWING NUMBER
A1	1:100		2026-SSA-024